


- 
- 
- 
- 
- 
- 
- 
- 
- 
- 
- 
- 
- 

- 150.9 FT
- 18.0 EA
- 146.0 FT
- 1213.4 SQ FT
- 1213.4 SQ FT
- 142.4 FT
- 62.9 FT
- 10.0 EA
- 59.3 FT
- 29.4 FT
- 29.0 FT
- 3425.2 SQ FT
- 1130.0 SQ FT


John Jones, PE, SE  
 Structural Engineer  
 205 884 5334  
 Pell City, AL  
 NORTH CAROLINA PROFESSIONAL SEAL 032931  
 JOHN CANAWAY JONES  
 11.09.16

AHO ARCHITECTS  
 A sole proprietorship  
 www.ahoarch.com

Express Oil Change & Tire Engineers  
 Single Building - Right Hand Oil Change  
 Christenbury Corners - Concord, North Carolina

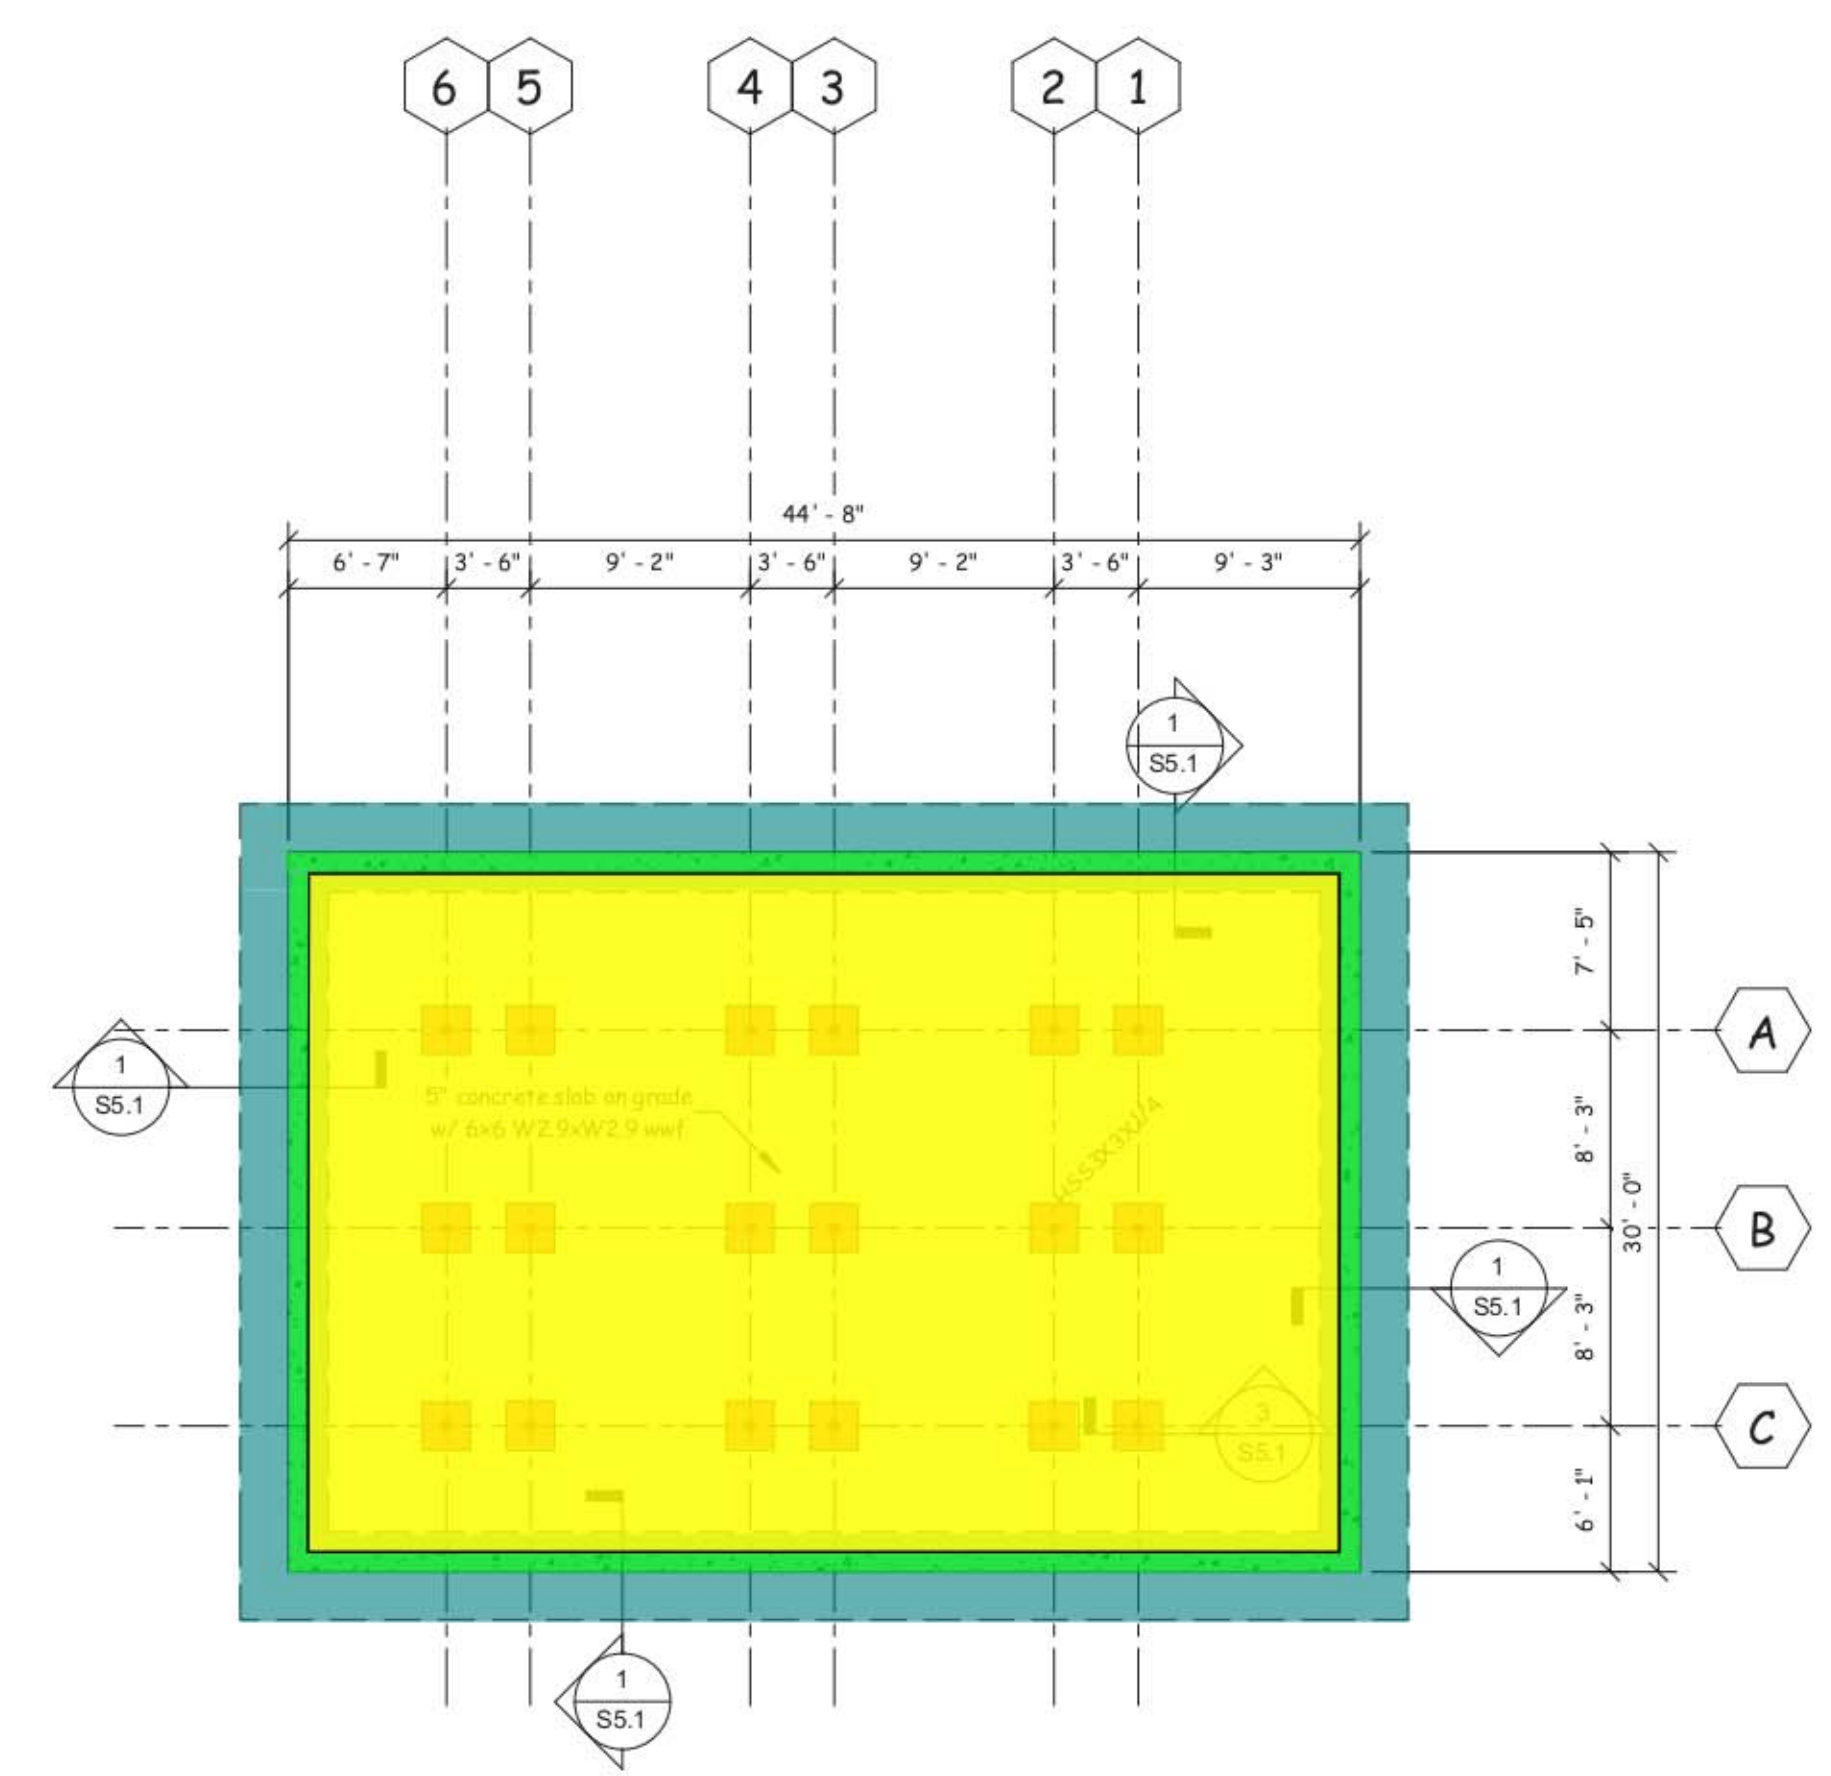

PIT FOUNDATION PLAN  
 1/8" = 1'-0"

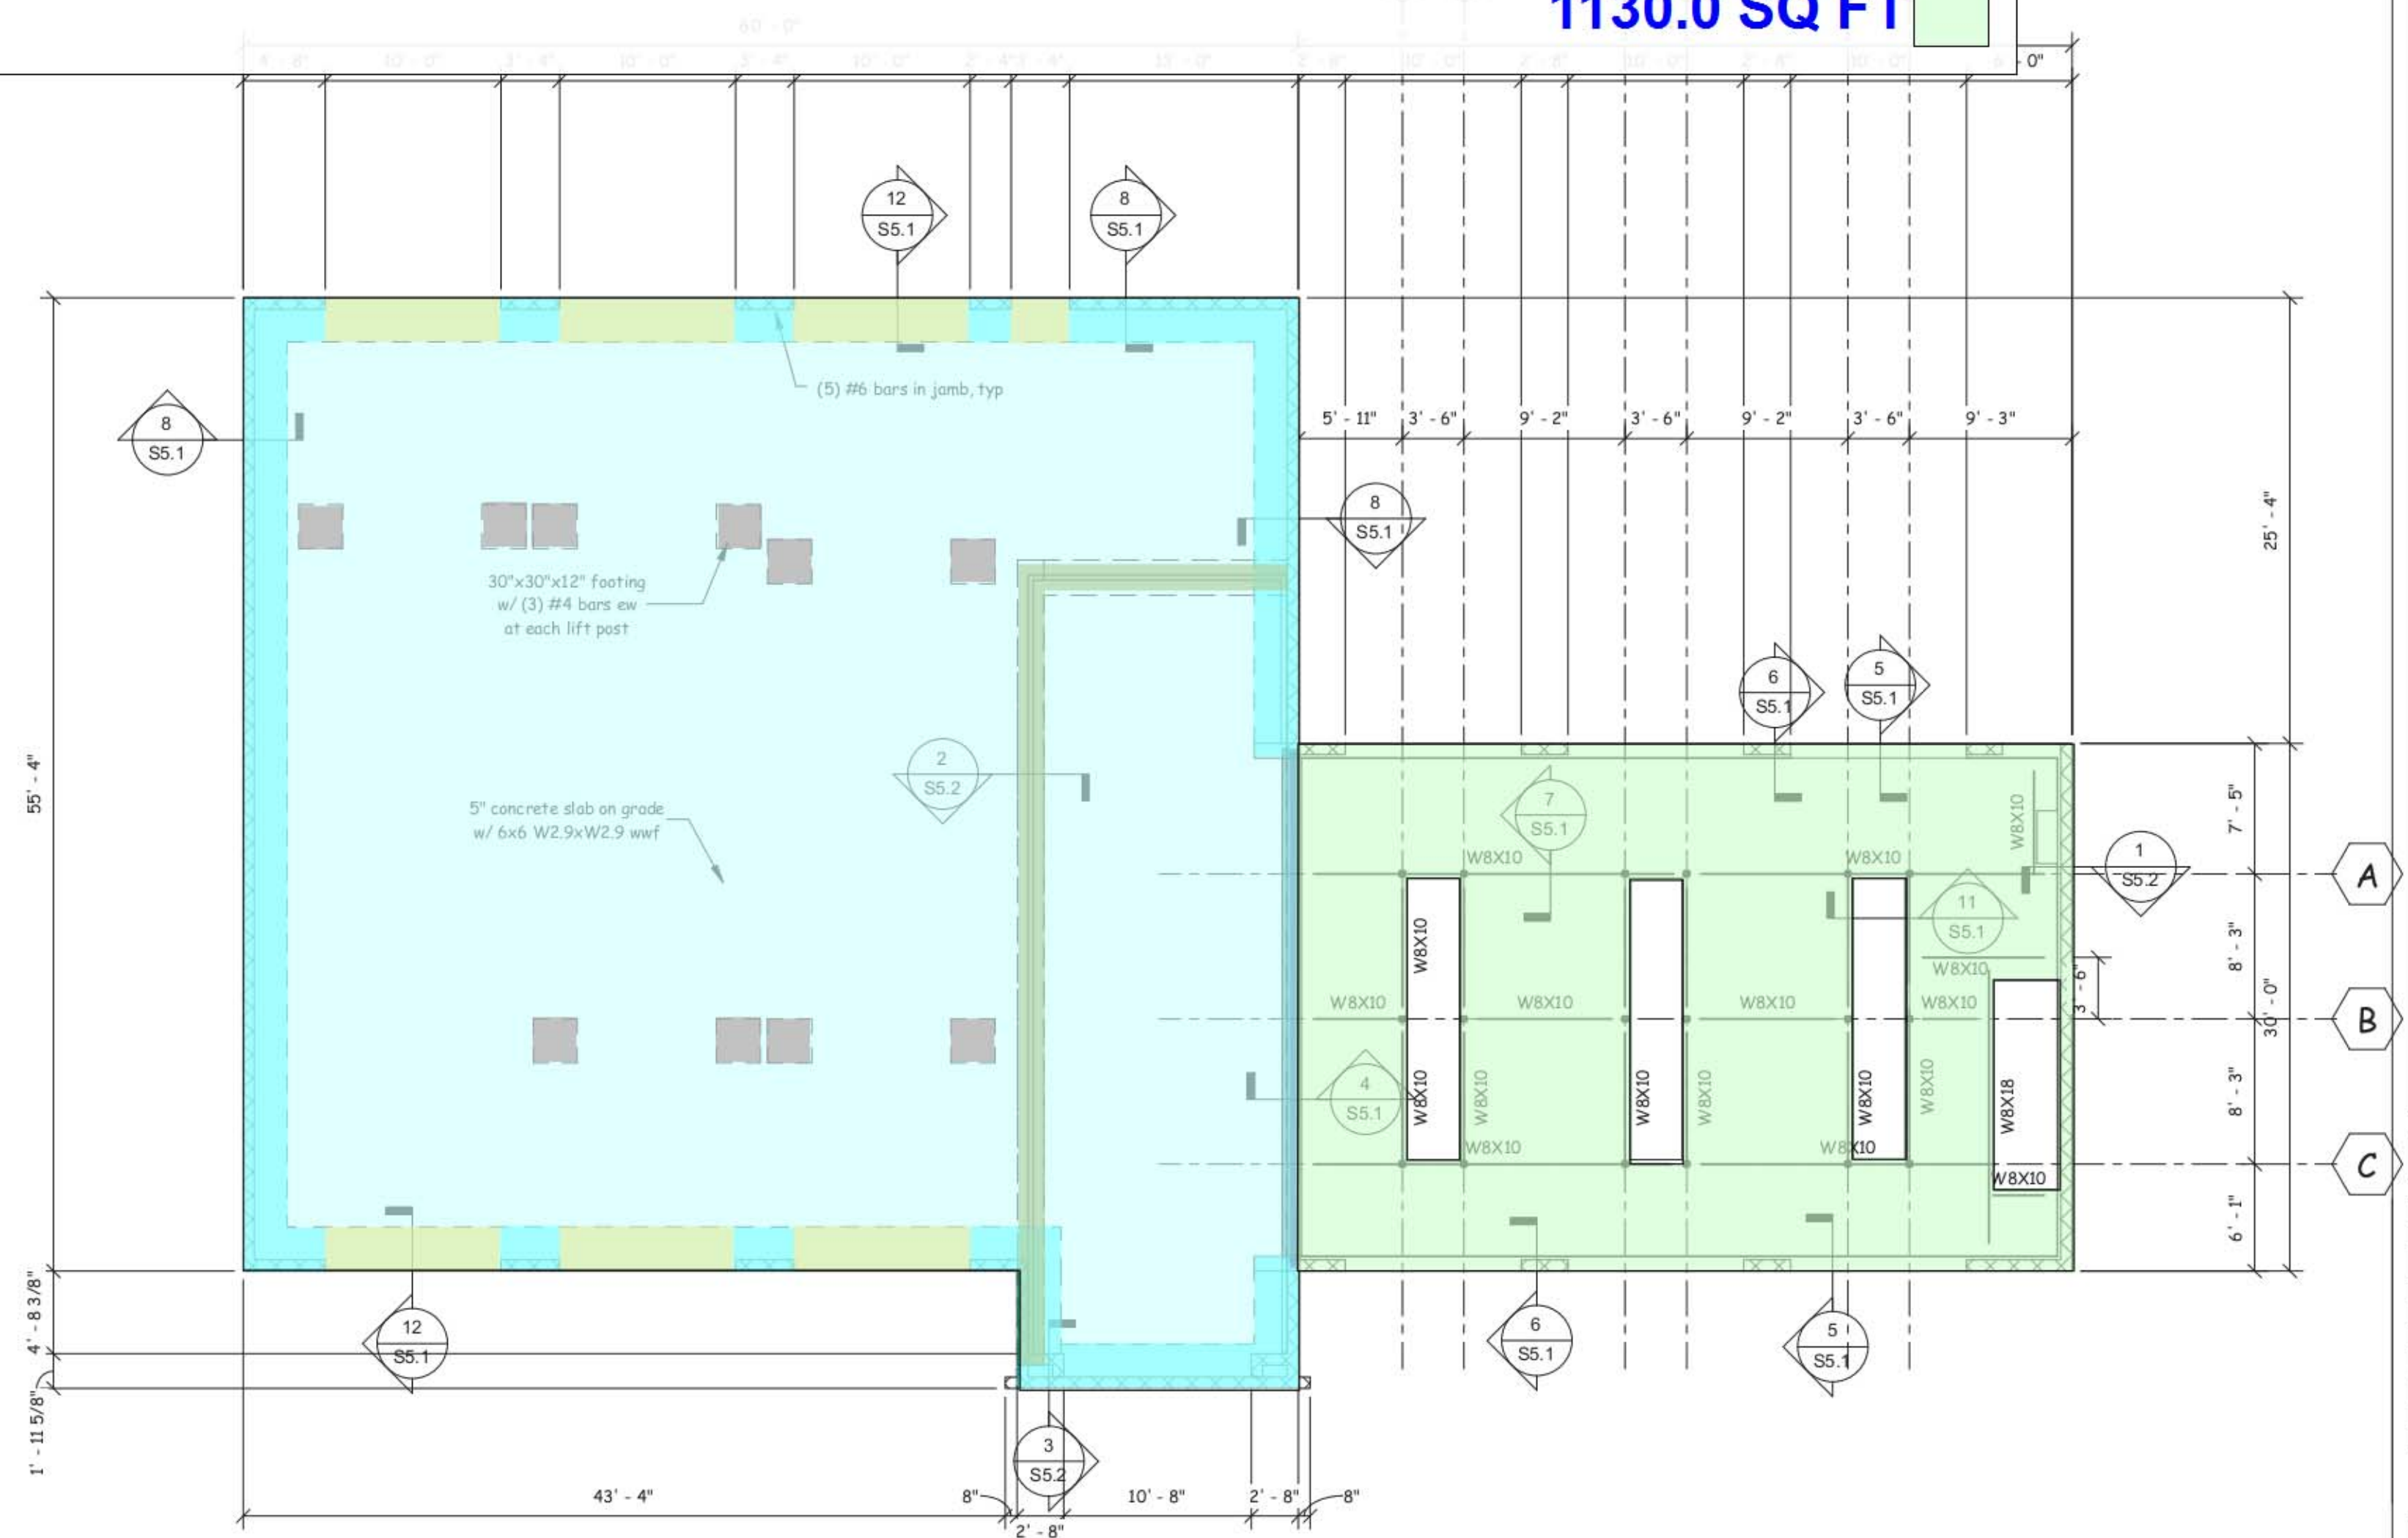

FOUNDATION PLAN  
 1/8" = 1'-0"

FINAL

No.	Description	Date

© 2016 Aho Architects, LLC. All Rights Reserved.

Foundation Plan

Project number	16022
Date	11.09.16
Drawn by	jc
Checked by	jd

**S1.1**  
 Scale 1/8" = 1'-0"